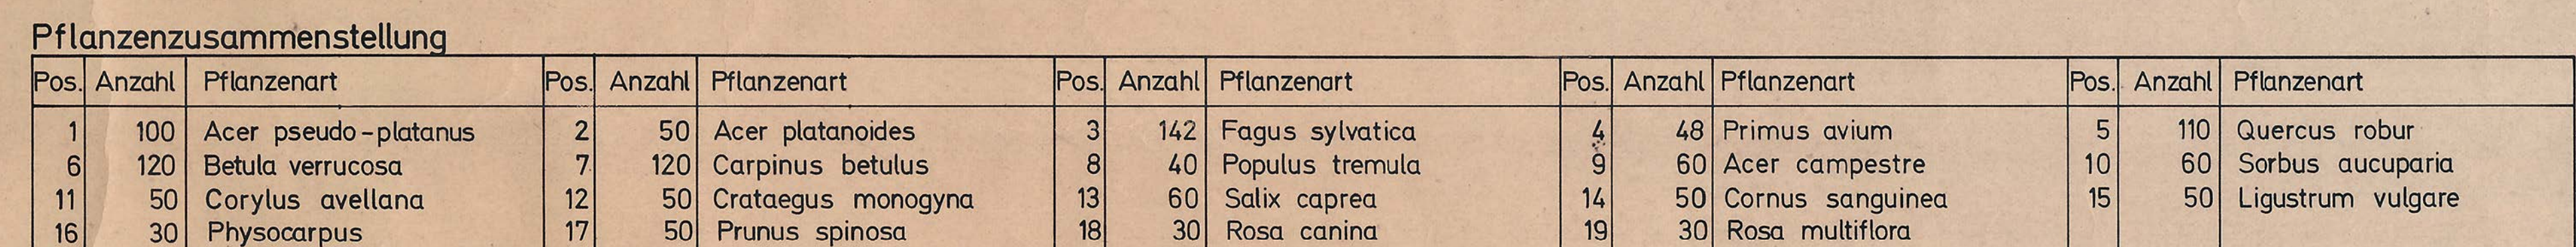





Pflanzsystem B
Länge: 50m
Breite: 25m
Pflanzenabstand: 1mx1m

Gesamtlänge: 630 m

[illegible]

Pflanzsystem D	
Länge : 50m	
Breite : 10m	250 m lang Ostseite Rückhaltebecken
Pflanzenabstand: 1m x 1m	100 m lang Nord u. Ostseite Werksbrunnen
	Straßenseite


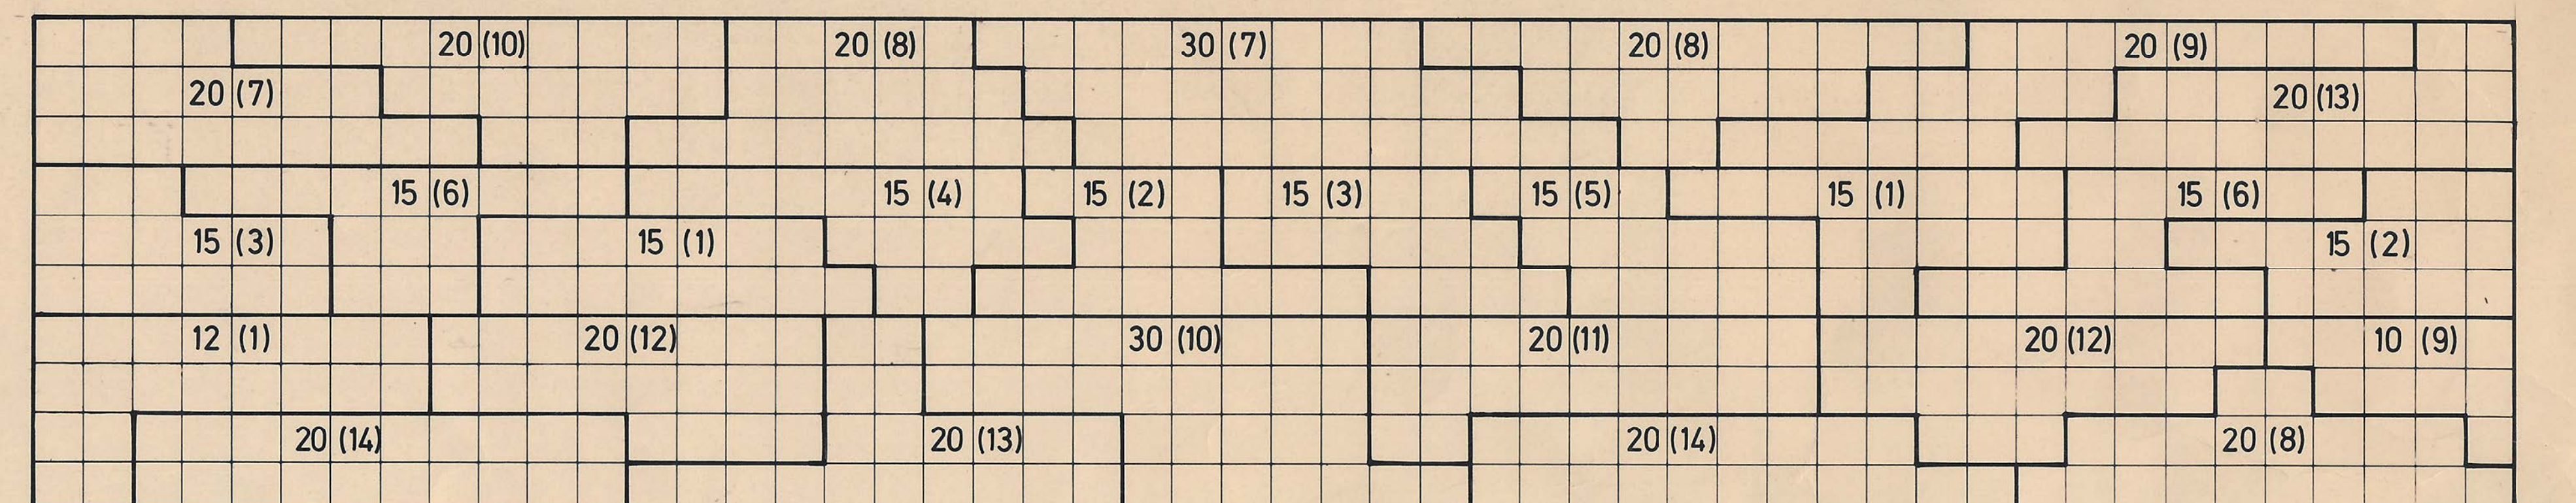


Pflanzsystem E
 Länge: 50m
 Einreihig
 Pflanzenabstand: Kopfweiden x 4m, Büsche 0,80m
 Südseite
 Gesamtlänge: 330 m

Pflanzsystem F
Länge: 50m
Breite: 15m
Pflanzenabstand: 1m x 1m

Gehölzseite (Nord)

Gesamtlänge: 270 m

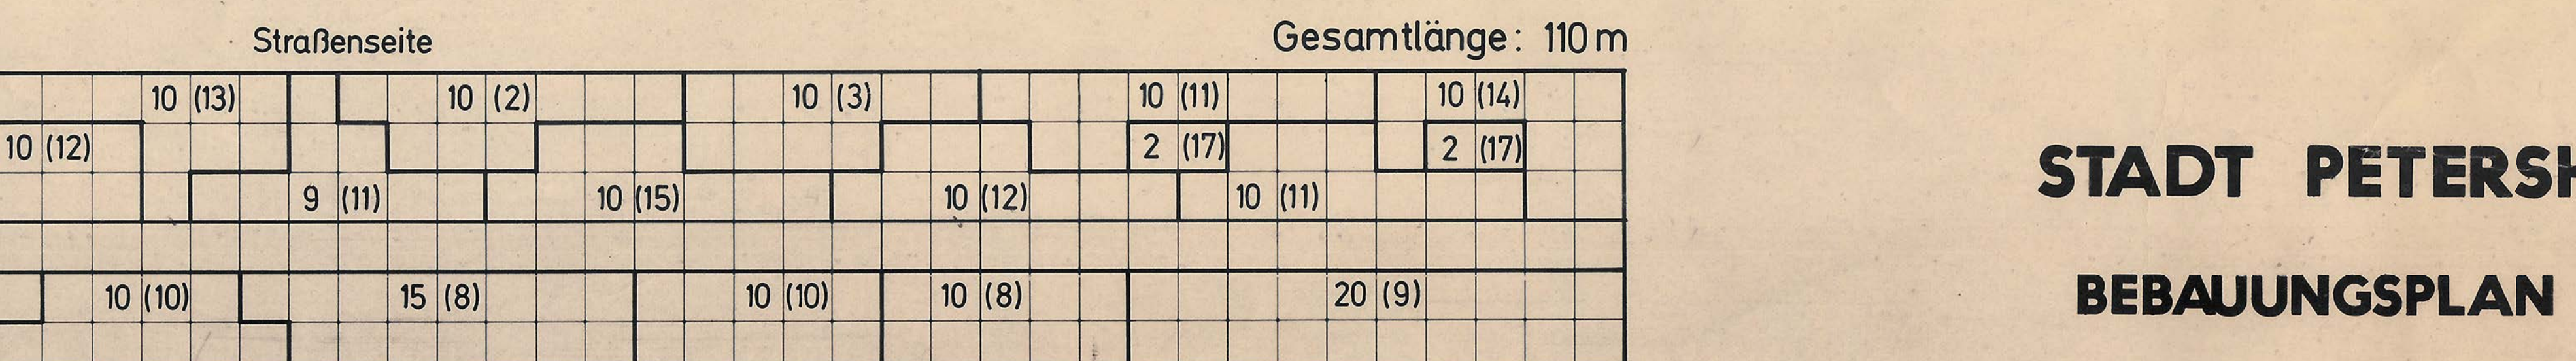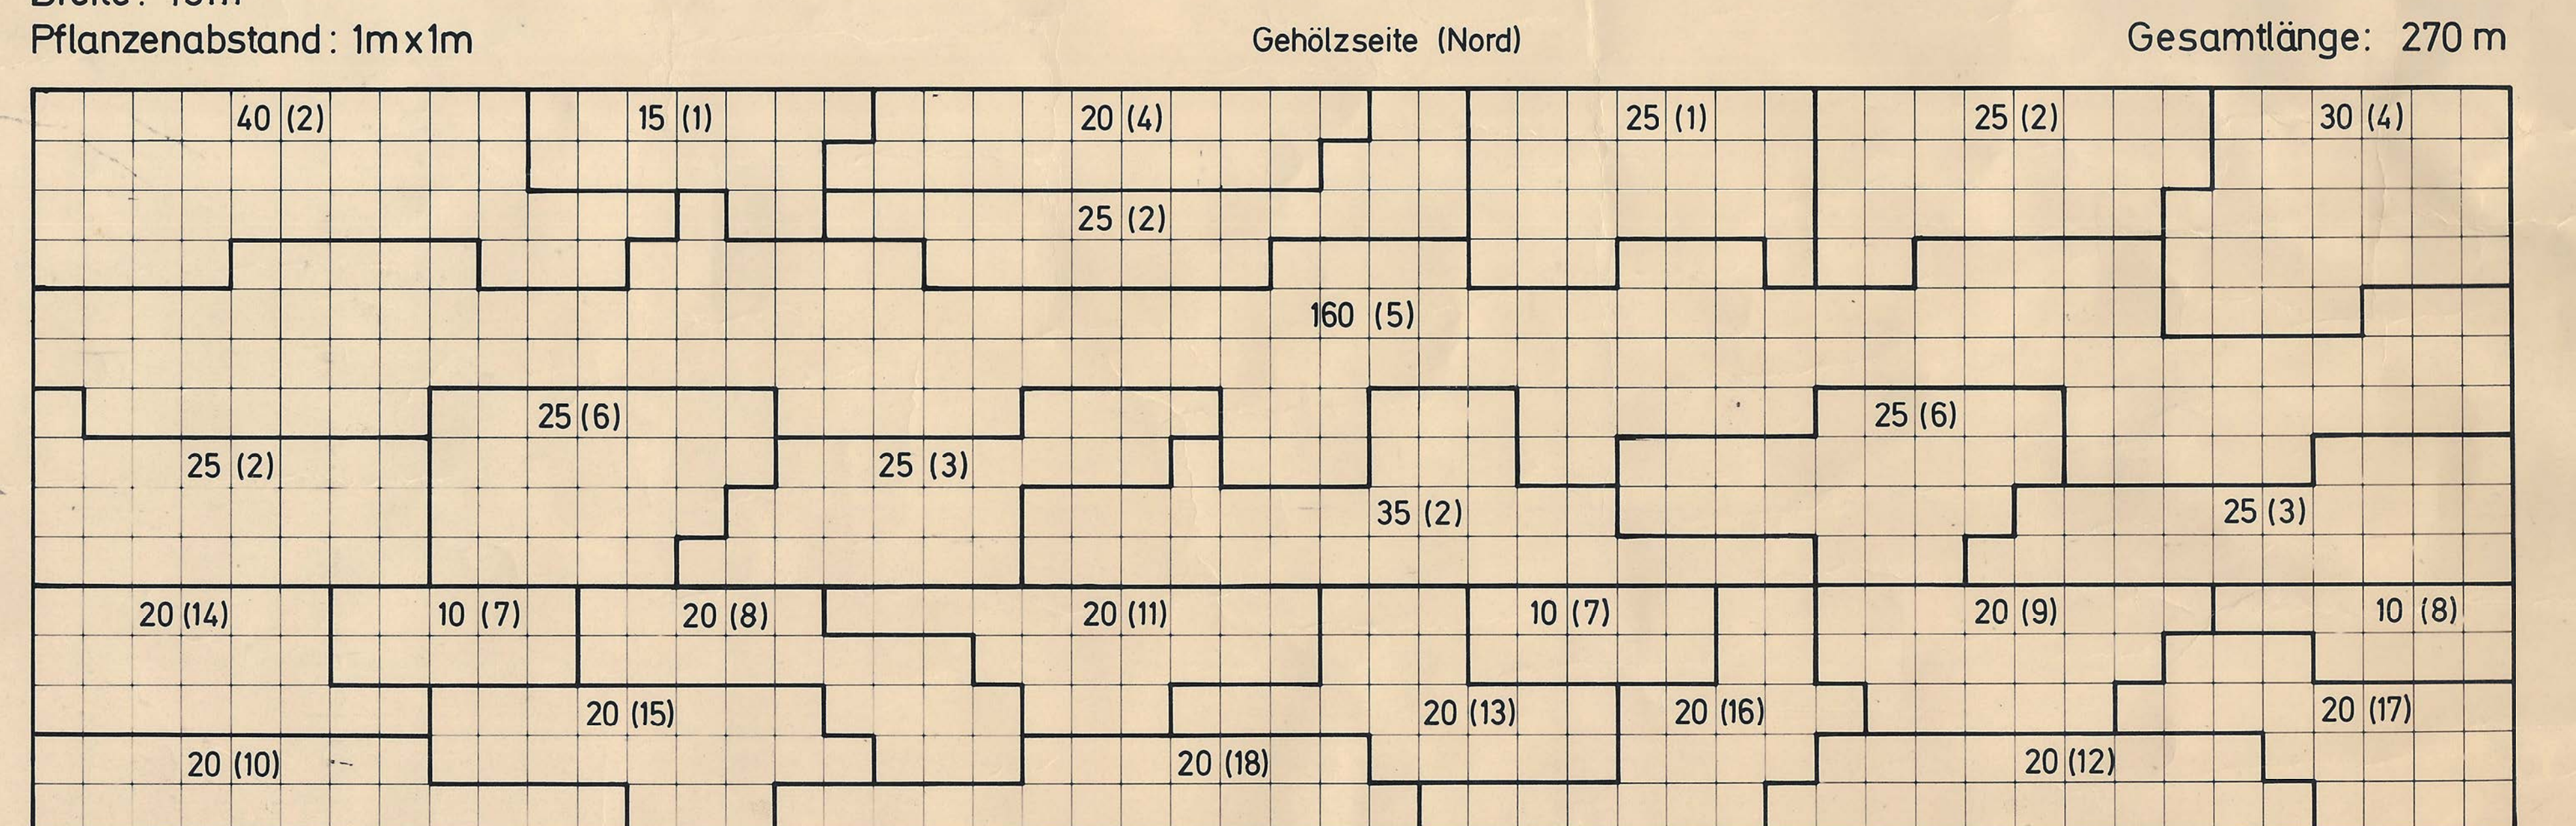

Zahl in Klammer () gleich Position = Pflanzenart

PFLANZSCHEMA ALS BESTANDTEIL DER BEGRÜNDUNG DES BEBAUUNGSPLANES